



MIRAMESA MARKET

EXTERIOR SIGN PACKAGE

JOB# 234651

07.19.2018



SITE PLAN
NO SCALE

JONES SIGN
Your Vision. Accomplished.
WWW.JONESSIGN.COM

JOB #: 234651_R4
DATE: 07.19.2018
DESIGNER: J. CASTILLO
SALES REP: J. HADAYA
PROJ MGR: M. RAGOSTA

REV.	DATE	BY	DESCRIPTION
1	08.15.18	JC	REVISED TENANT PANEL SPECIFICATIONS
2	08.17.18	JC	REVISED TENANT PANEL SPECIFICATIONS
3	08.21.18	JC	REVISED TENANT PANEL SPECIFICATIONS
4	08.21.18	JC	REVISED TENANT PANEL SPECIFICATIONS
5			
6			
7			
8			
9			
10			

CLIENT APPROVAL	APPROVED <i>By Dana Duncan at 11:23 am, Aug 23, 2018</i>	DATE
LANDLORD APPROVAL		DATE
QC		



MIRA MESA MARKET
SAN DIEGO, CA 92126
DESIGN PHASE: CONCEPTUAL

SHEET NUMBER
1.0

A NEW INTERNALLY-ILLUMINATED D/F PYLON SIGN DISPLAY (Qty 1)

SQUARE FOOTAGE: 630.0


FIELD SURVEY REQUIRED
ENGINEERING REQUIRED



EXISTING CONDITIONS



FRONT VIEW
SCALE: 1/8" = 1'-0"

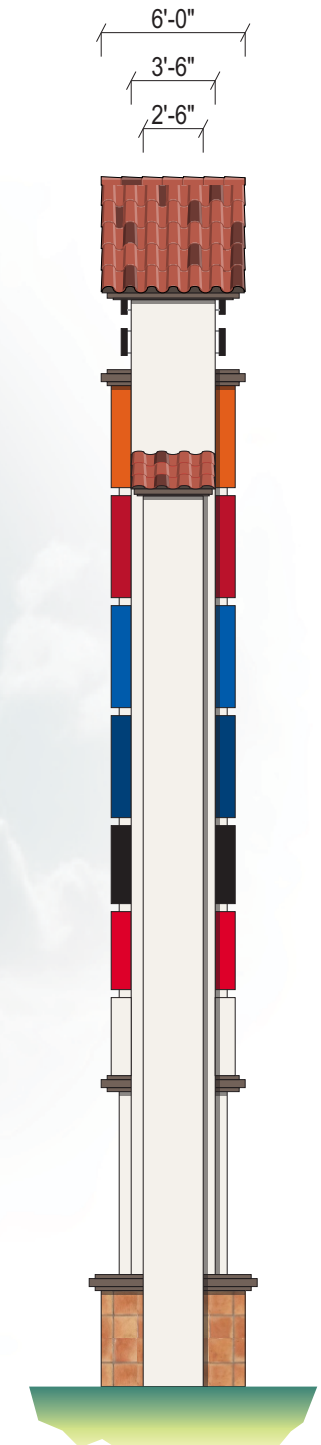

END VIEW
SCALE: 1/8" = 1'-0"

NEW DOUBLE-FACE INTERNALLY-ILLUMINATED PYLON SIGN

USE STANDARD ALUMINUM CONSTRUCTION w/ ANGLE FRAME & STEEL PIPE SUPPORT INTO CONCRETE FOOTING. ALUMINUM STRUCTURE TO HAVE LIGHT STUCCO FINISH PAINTED P-1,P-2.

"CENTER ID" & LOGO TO BE FABRICATED INTERNALLY-ILLUMINATED REVERSE PAN CHANNELS w/ PAINTED RETURNS & FACES P-3.

TENANT PANELS TO HAVE ALUMINUM FACES w/ MAP SATIN FINISH & ROUTED & BACKED-UP PLEX GRAPHICS. ILLUMINATE w/ WHITE LEDS.

BASE TO HAVE TILE VENEER FINISH TO MATCH BUILDING S-1.

SEE ENGINEERS SPECS FOR STRUCTURAL CALCULATIONS. VERIFY EXACT LOCATION OF SIGN PRIOR TO INSTALLATION.

COLORS/FINISHES

- P-1 DUNN EDWARDS DE6225 "FOSSIL"
- P-2 DUNN EDWARDS DE6062 "TEA BAG"
- P-3 BLACK
- S-1 SALTILLO TILE

SPECIFICATIONS

1. SEE SPECIFICATION CALL-OUTS THIS SHEET

JONES SIGN
Your Vision. Accomplished.
WWW.JONESSIGN.COM

JOB #: 234651_R4
DATE: 07.19.2018
DESIGNER: J. CASTILLO
SALES REP: J. HADAYA
PROJ MGR: M. RAGOSTA

REV.	DATE	BY	DESCRIPTION
1	08.15.18	JC	REVISED TENANT PANEL SPECIFICATIONS
2	08.17.18	JC	REVISED TENANT PANEL SPECIFICATIONS
3	08.21.18	JC	REVISED TENANT PANEL SPECIFICATIONS
4	08.21.18	JC	REVISED TENANT PANEL SPECIFICATIONS
5			
6			
7			
8			
9			
10			

CLIENT APPROVAL	APPROVED By Dana Duncan at 11:23 am, Aug 23, 2018	DATE
LANDLORD APPROVAL		DATE
QC		


MIRA MESA MARKET

MIRA MESA MARKET
SAN DIEGO, CA 92126
DESIGN PHASE: CONCEPTUAL


SHEET NUMBER
2.0

B1 NEW INTERNALLY-ILLUMINATED D/F PYLON SIGN DISPLAY (Qty 1)


FIELD SURVEY REQUIRED
ENGINEERING REQUIRED



EXISTING CONDITIONS

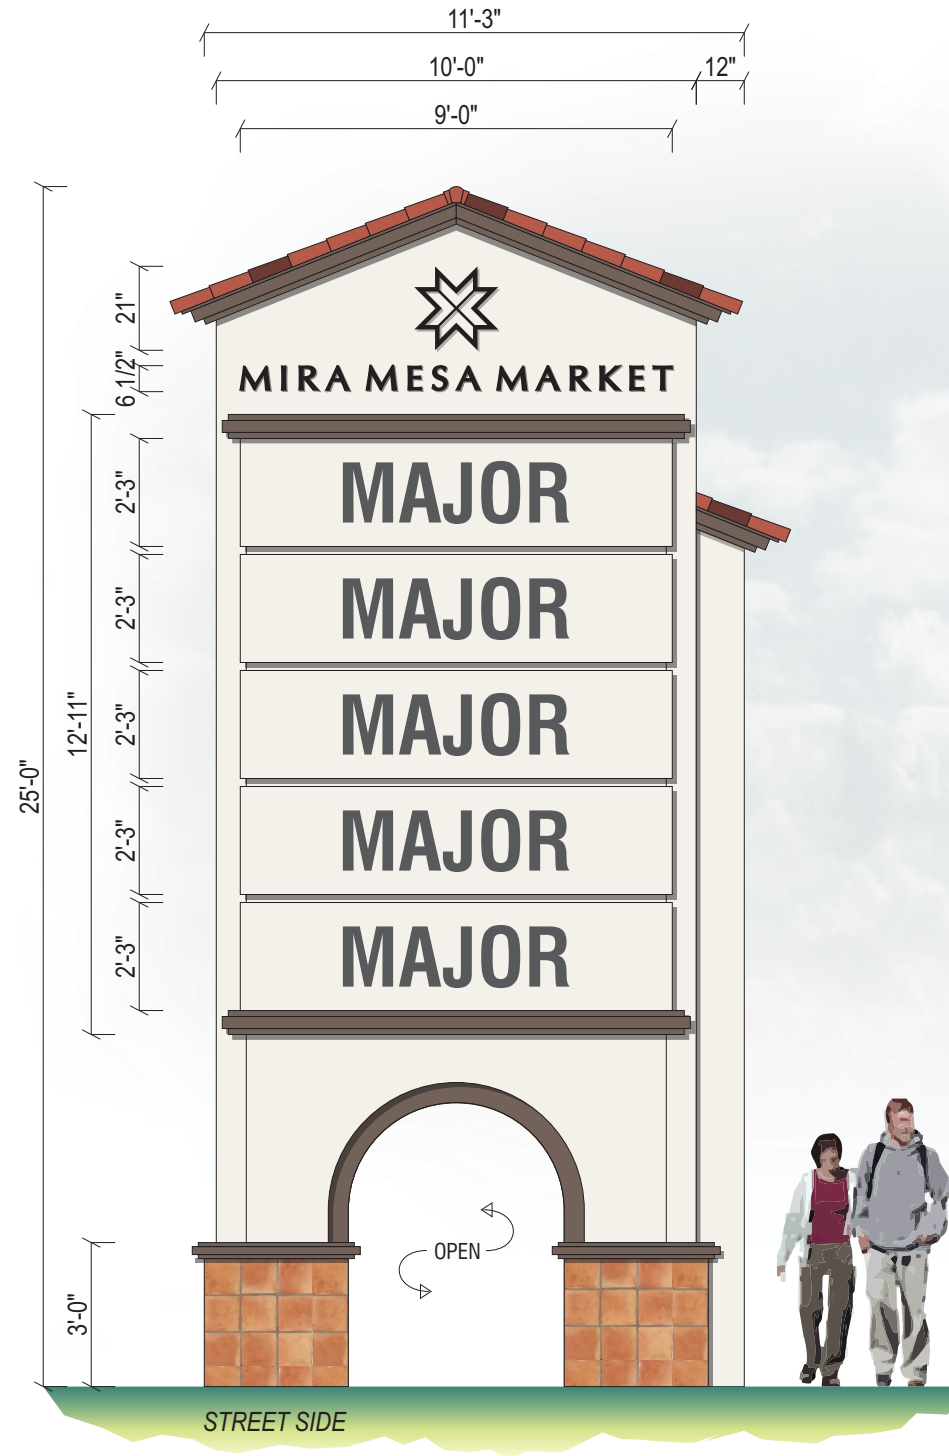

FRONT VIEW
SCALE: 1/4" = 1'-0"

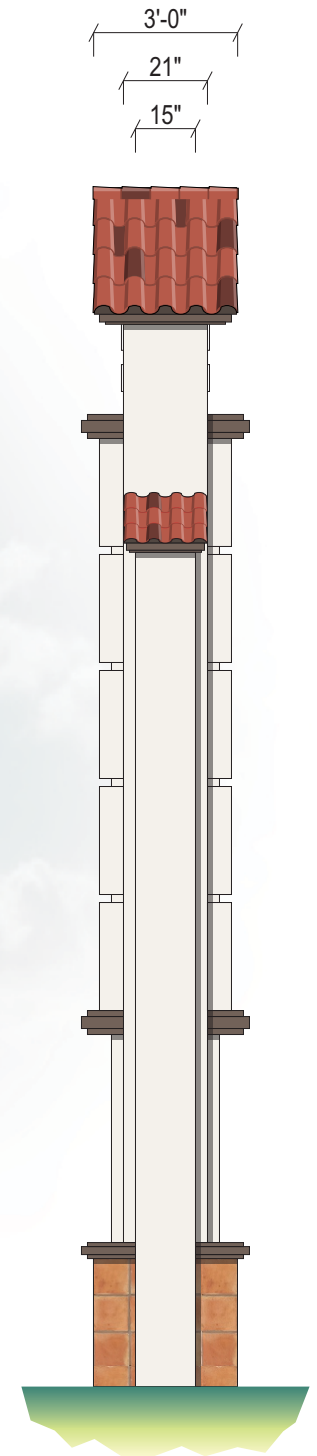

END VIEW
SCALE: 1/4" = 1'-0"

NEW DOUBLE-FACE INTERNALLY-ILLUMINATED PYLON SIGN
USE STANDARD ALUMINUM CONSTRUCTION w/ ANGLE FRAME & STEEL PIPE SUPPORT INTO CONCRETE FOOTING. ALUMINUM STRUCTURE TO HAVE LIGHT STUCCO FINISH PAINTED P-1,P-2.

"CENTER ID" & LOGO TO BE ROUTED-OUT FROM BACKGROUND & PUSH-THRU CLEAR PLEX w/ 1st SURFACE APPLIED VINYL GRAPHICS V-1. ILLUMINATE w/ WHITE LEDS.

TENANT PANELS TO HAVE ALUMINUM FACES w/ MAP SATIN FINISH & ROUTED & BACKED-UP PLEX GRAPHICS. ILLUMINATE w/ WHITE LEDS.

BASE TO HAVE TILE VENEER FINISH TO MATCH BUILDING S-1.

SEE ENGINEERS SPECS FOR STRUCTURAL CALCULATIONS. VERIFY EXACT LOCATION OF SIGN PRIOR TO INSTALLATION.

COLORS/FINISHES

- P-1 DUNN EDWARDS DE6225 "FOSSIL"
- P-2 DUNN EDWARDS DE6062 "TEA BAG"
- V-1 PERFORATED BLACK #222
- S-1 SALTILLO TILE

SPECIFICATIONS

1. SEE SPECIFICATION CALL-OUTS THIS SHEET

JONES SIGN
Your Vision. Accomplished.
WWW.JONESSIGN.COM

JOB #: 234651_R4
DATE: 07.19.2018
DESIGNER: J. CASTILLO
SALES REP: J. HADAYA
PROJ MGR: M. RAGOSTA

REV.	DATE	BY	DESCRIPTION
1	08.15.18	JC	REVISED TENANT PANEL SPECIFICATIONS
2	08.17.18	JC	REVISED TENANT PANEL SPECIFICATIONS
3	08.21.18	JC	REVISED TENANT PANEL SPECIFICATIONS
4	08.21.18	JC	REVISED TENANT PANEL SPECIFICATIONS
5			
6			
7			
8			
9			
10			

CLIENT APPROVAL	APPROVED By Dana Duncan at 11:24 am, Aug 23, 2018	DATE
LANDLORD APPROVAL		DATE
QC		

MIRA MESA MARKET

MIRA MESA MARKET
SAN DIEGO, CA 92126
DESIGN PHASE: CONCEPTUAL

SHEET NUMBER
3.0

B2 NEW INTERNALLY-ILLUMINATED D/F PYLON SIGN DISPLAY (Qty 1)


FIELD SURVEY REQUIRED
ENGINEERING REQUIRED



EXISTING CONDITIONS



FRONT VIEW
SCALE: 1/4" = 1'-0"

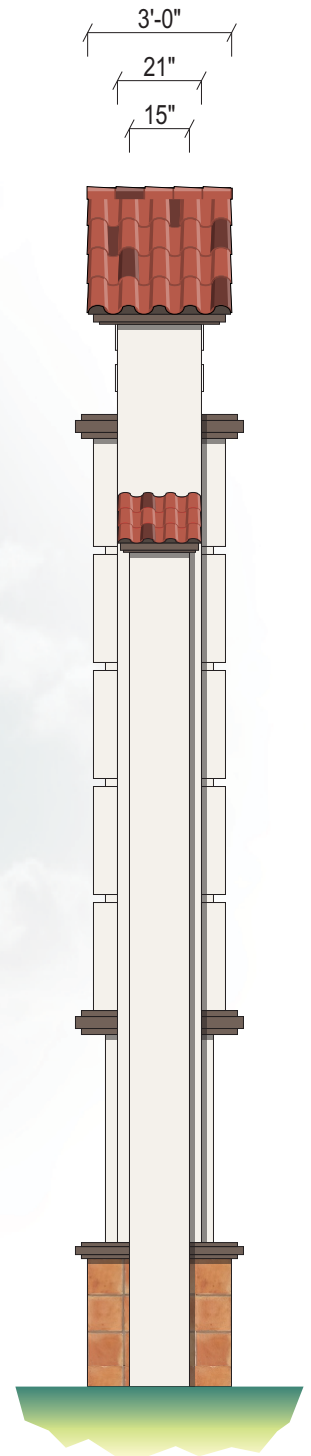

END VIEW
SCALE: 1/4" = 1'-0"

NEW DOUBLE-FACE INTERNALLY-ILLUMINATED PYLON SIGN
USE STANDARD ALUMINUM CONSTRUCTION w/ ANGLE FRAME & STEEL PIPE SUPPORT INTO CONCRETE FOOTING. ALUMINUM STRUCTURE TO HAVE LIGHT STUCCO FINISH PAINTED P-1,P-2.

"CENTER ID" & LOGO TO BE ROUTED-OUT FROM BACKGROUND & PUSH-THRU CLEAR PLEX w/ 1st SURFACE APPLIED VINYL GRAPHICS V-1. ILLUMINATE w/ WHITE LEDS.

TENANT PANELS TO HAVE ALUMINUM FACES w/ MAP SATIN FINISH & ROUTED & BACKED-UP PLEX GRAPHICS. ILLUMINATE w/ WHITE LEDS.

BASE TO HAVE TILE VENEER FINISH TO MATCH BUILDING S-1.

SEE ENGINEERS SPECS FOR STRUCTURAL CALCULATIONS. VERIFY EXACT LOCATION OF SIGN PRIOR TO INSTALLATION.

COLORS/FINISHES

- P-1 DUNN EDWARDS DE6225 "FOSSIL"
- P-2 DUNN EDWARDS DE6062 "TEA BAG"
- V-1 PERFORATED BLACK #222
- S-1 SALTILLO TILE

SPECIFICATIONS

1. SEE SPECIFICATION CALL-OUTS THIS SHEET

JONES SIGN
Your Vision. Accomplished.
WWW.JONESSIGN.COM

JOB #: 234651_R4
DATE: 07.19.2018
DESIGNER: J. CASTILLO
SALES REP: J. HADAYA
PROJ MGR: M. RAGOSTA

REV.	DATE	BY	DESCRIPTION
1	08.15.18	JC	REVISED TENANT PANEL SPECIFICATIONS
2	08.17.18	JC	REVISED TENANT PANEL SPECIFICATIONS
3	08.21.18	JC	REVISED TENANT PANEL SPECIFICATIONS
4	08.21.18	JC	REVISED TENANT PANEL SPECIFICATIONS
5			
6			
7			
8			
9			
10			

CLIENT APPROVAL	APPROVED By Dana Duncan at 11:24 am, Aug 23, 2018	DATE
LANDLORD APPROVAL		DATE
QC		


MIRA MESA MARKET

MIRA MESA MARKET
SAN DIEGO, CA 92126
DESIGN PHASE: CONCEPTUAL

SHEET NUMBER
4.0



C1 NEW INTERNALLY-ILLUMINATED S/F CENTER ID MONUMENT SIGN DISPLAY (Qty 1)

FIELD SURVEY REQUIRED
ENGINEERING REQUIRED

EXISTING BLOCK WALL TO BE REMOVED & REPLACED
w/ PROPOSED FABRICATED MONUMENT SIGN



EXISTING CONDITIONS

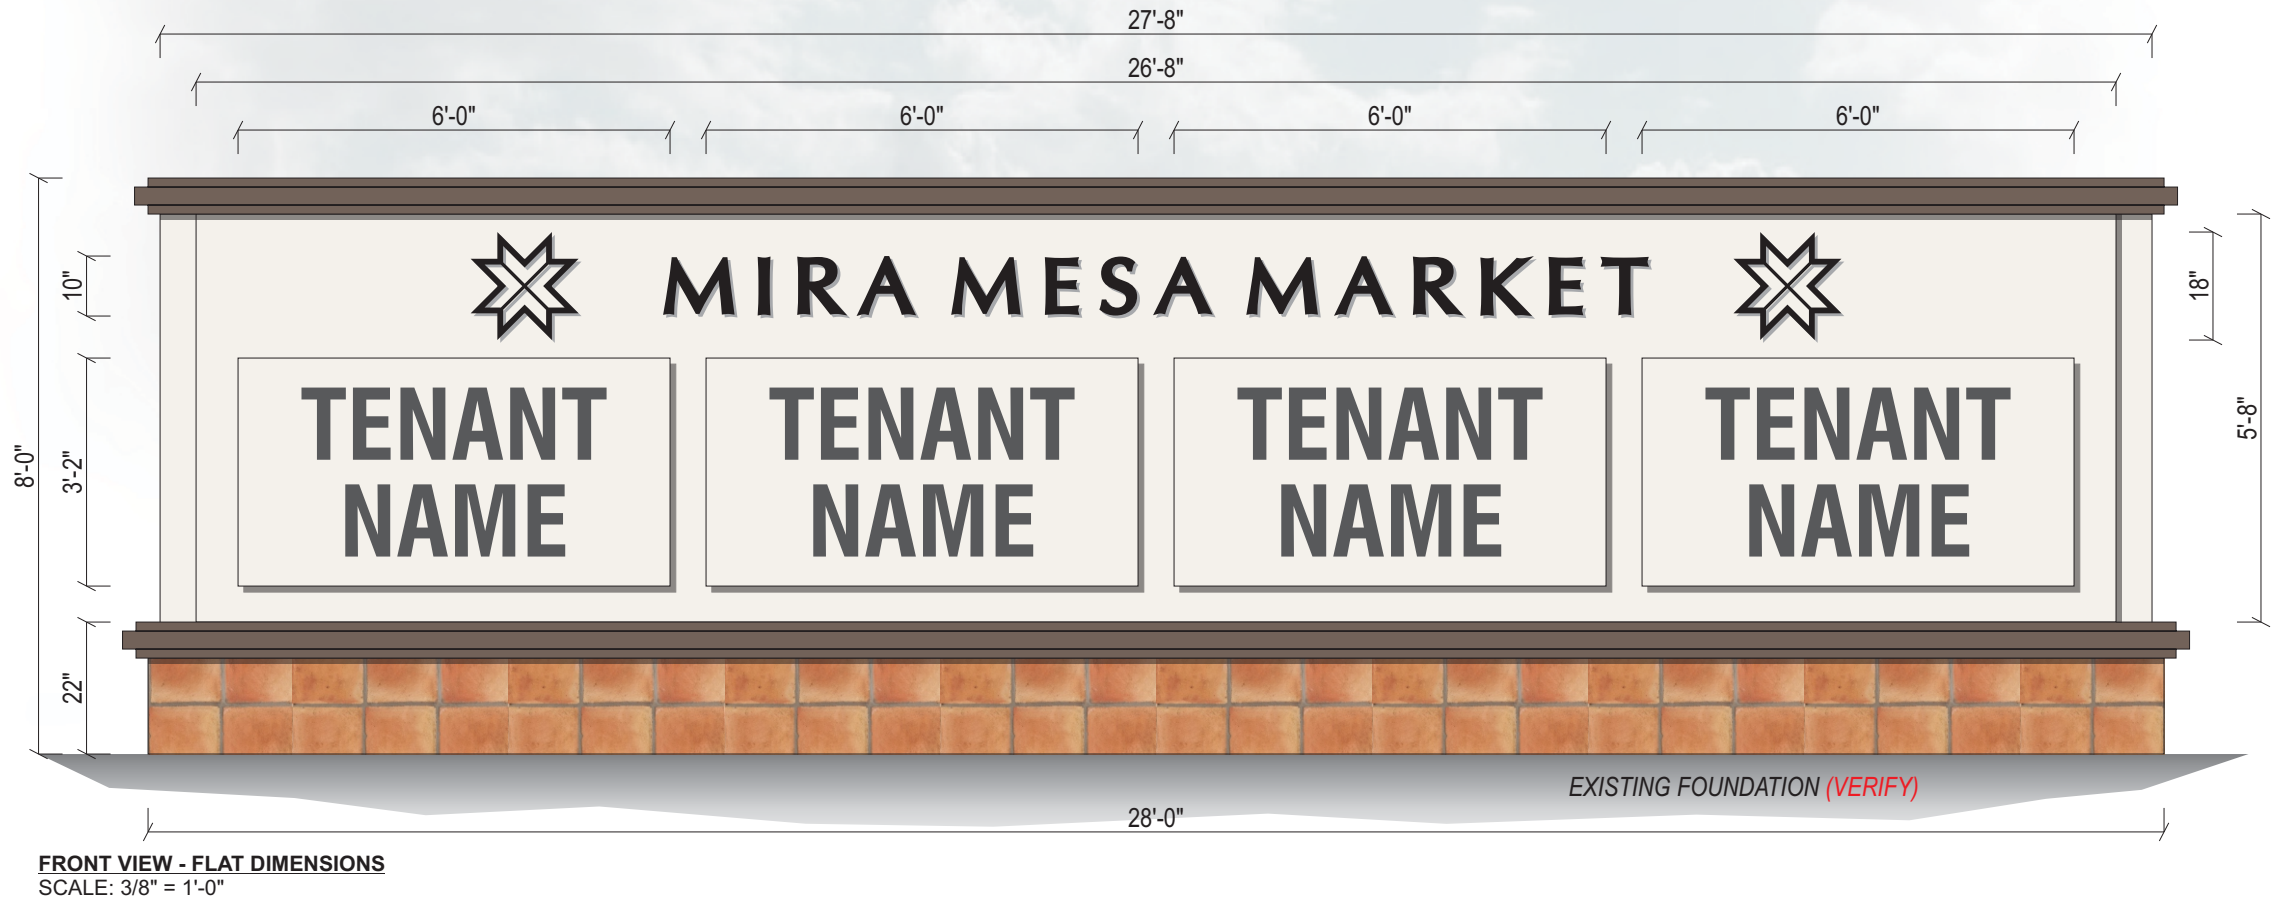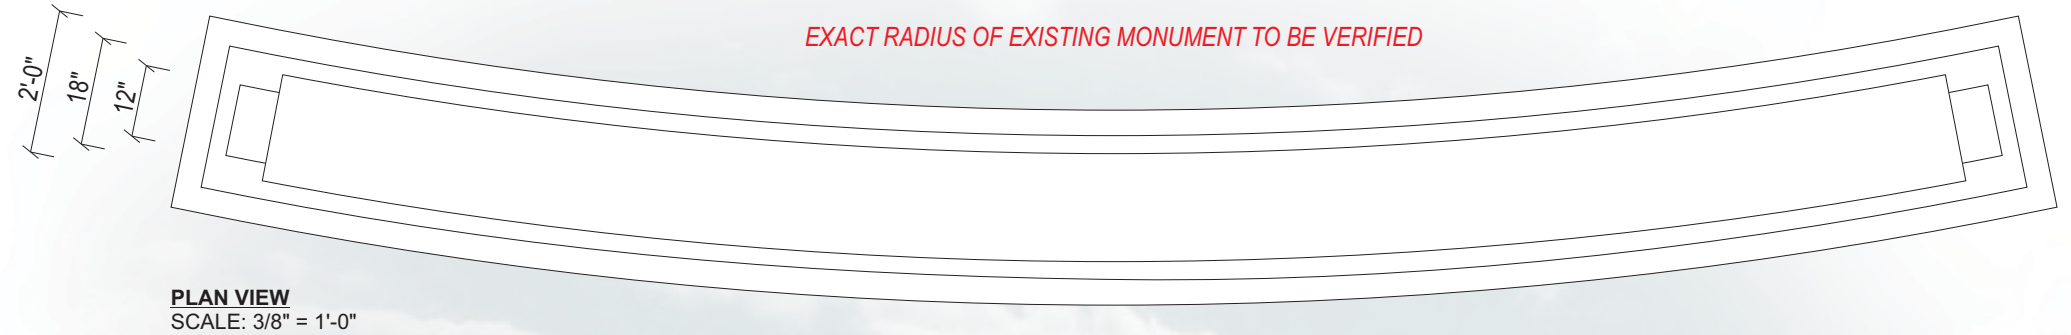

NEW SINGLE-FACE INTERNALLY-ILLUMINATED CENTER ID MONUMENT SIGN
USE STANDARD ALUMINUM CONSTRUCTION w/ ANGLE FRAME ATTACHED TO EXISTING CONCRETE FOUNDATION. ALUMINUM STRUCTURE TO HAVE LIGHT STUCCO FINISH PAINTED P-1,P-2.

"CENTER ID" & LOGO TO BE ROUTED-OUT FROM BACKGROUND & PUSH-THRU CLEAR PLEX w/ 1st SURFACE APPLIED VINYL GRAPHICS V-1. ILLUMINATE w/ WHITE LEDS.

TENANT PANELS TO HAVE ALUMINUM FACES w/ MAP SATIN FINISH & ROUTED & BACKED-UP PLEX GRAPHICS. ILLUMINATE w/ WHITE LEDS.

BASE TO HAVE TILE VENEER FINISH TO MATCH BUILDING S-1.

SEE ENGINEERS SPECS FOR STRUCTURAL CALCULATIONS. VERIFY EXACT LOCATION OF SIGN PRIOR TO INSTALLATION.

COLORS/FINISHES

- P-1 DUNN EDWARDS DE6225 "FOSSIL"
- P-2 DUNN EDWARDS DE6062 "TEA BAG"
- V-1 PERFORATED BLACK #222
- S-1 SALTILLO TILE

JONES SIGN
Your Vision. Accomplished.
WWW.JONESSIGN.COM

JOB #: 234651_R4
DATE: 07.19.2018
DESIGNER: J. CASTILLO
SALES REP: J. HADAYA
PROJ MGR: M. RAGOSTA

REV.	DATE	BY	DESCRIPTION
1	08.15.18	JC	REVISED TENANT PANEL SPECIFICATIONS
2	08.17.18	JC	REVISED TENANT PANEL SPECIFICATIONS
3	08.21.18	JC	REVISED TENANT PANEL SPECIFICATIONS
4	08.21.18	JC	REVISED TENANT PANEL SPECIFICATIONS
5			
6			
7			
8			
9			
10			

CLIENT APPROVAL	APPROVED By Dana Duncan at 11:24 am, Aug 23, 2018	DATE
LANDLORD APPROVAL		DATE
QC		

MIRA MESA MARKET

MIRA MESA MARKET
SAN DIEGO, CA 92126
DESIGN PHASE: CONCEPTUAL

SHEET NUMBER
5.0

This is an original, unpublished drawing by Jones Sign Co., Inc. It is for your personal use in conjunction with a project being planned for you by JONES SIGN. It is not to be shown to anyone outside of your organization, nor is it to be used, reproduced, copied or exhibited in any fashion. Use of this design or the salient elements of this design in any sign done by any other company, without the express written permission of JONES SIGN, is forbidden by law and carries a civil forfeiture of up to 25% of the purchase price of the sign. JONES SIGN will endeavor to closely match colors, including PMS, where specified. We cannot guarantee exact matches due to varying compatibility of surface materials and paints used. All sizes and dimensions are illustrated for client's conception of project and are not to be understood as being exact size or exact scale.



C2 NEW INTERNALLY-ILLUMINATED S/F CENTER ID MONUMENT SIGN DISPLAY (Qty 1)

FIELD SURVEY REQUIRED
ENGINEERING REQUIRED

EXISTING BLOCK WALL TO BE REMOVED & REPLACED
w/ PROPOSED FABRICATED MONUMENT SIGN



EXISTING CONDITIONS

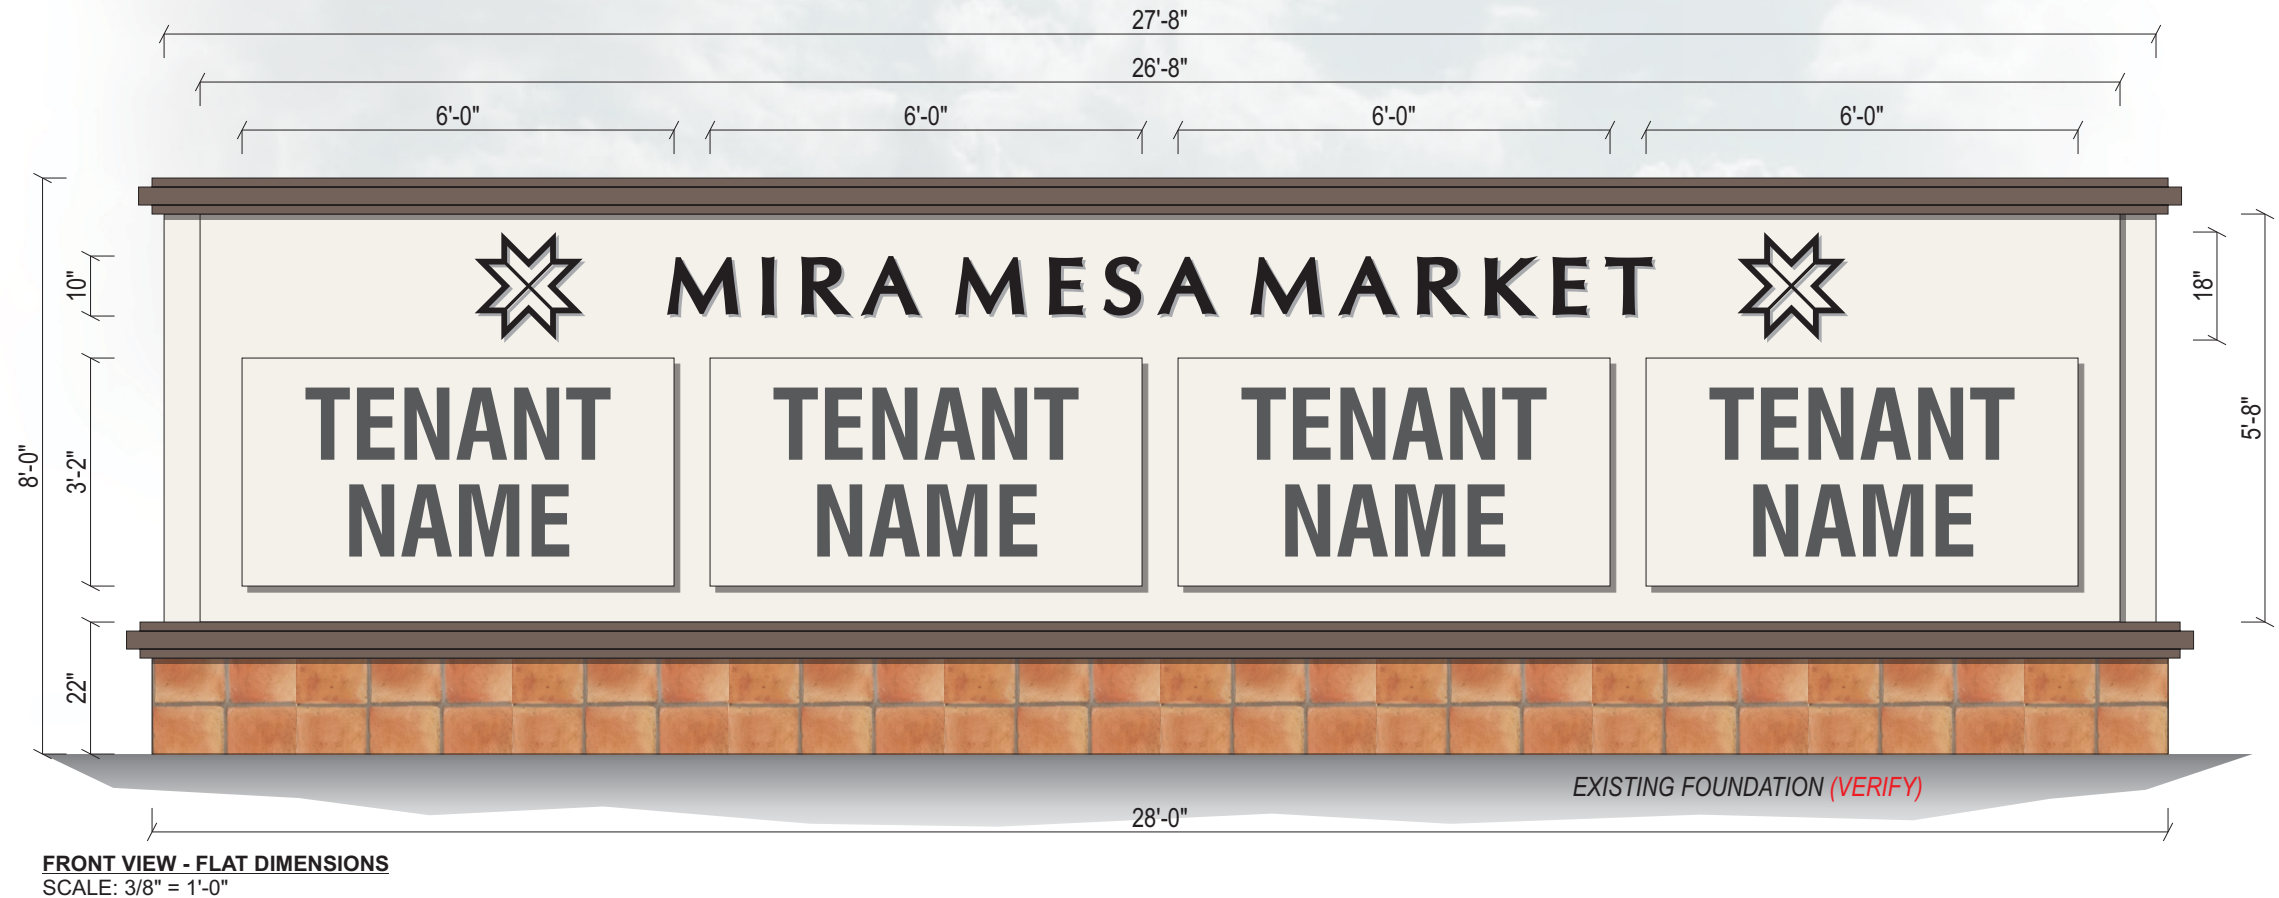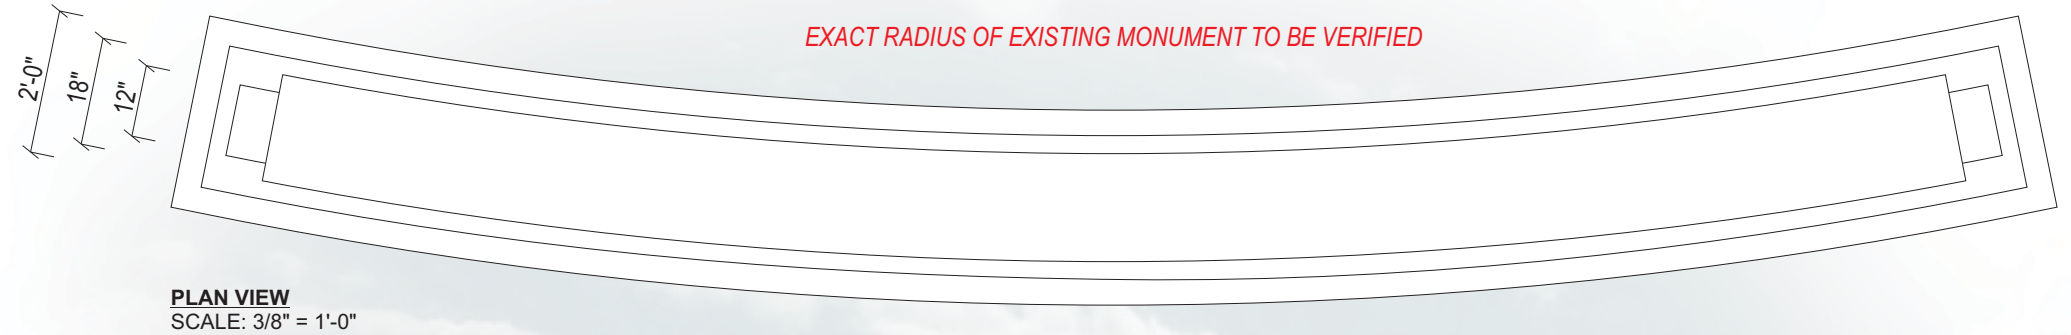

NEW SINGLE-FACE INTERNALLY-ILLUMINATED CENTER ID MONUMENT SIGN
USE STANDARD ALUMINUM CONSTRUCTION w/ ANGLE FRAME ATTACHED TO EXISTING CONCRETE FOUNDATION. ALUMINUM STRUCTURE TO HAVE LIGHT STUCCO FINISH PAINTED P-1,P-2.

"CENTER ID" & LOGO TO BE ROUTED-OUT FROM BACKGROUND & PUSH-THRU CLEAR PLEX w/ 1st SURFACE APPLIED VINYL GRAPHICS V-1. ILLUMINATE w/ WHITE LEDS.

TENANT PANELS TO HAVE ALUMINUM FACES w/ MAP SATIN FINISH & ROUTED & BACKED-UP PLEX GRAPHICS. ILLUMINATE w/ WHITE LEDS.

BASE TO HAVE TILE VENEER FINISH TO MATCH BUILDING S-1.

SEE ENGINEERS SPECS FOR STRUCTURAL CALCULATIONS. VERIFY EXACT LOCATION OF SIGN PRIOR TO INSTALLATION.

COLORS/FINISHES

- P-1 DUNN EDWARDS DE6225 "FOSSIL"
- P-2 DUNN EDWARDS DE6062 "TEA BAG"
- V-1 PERFORATED BLACK #222
- S-1 SALTILLO TILE

JONES SIGN
Your Vision. Accomplished.
WWW.JONESSIGN.COM

JOB #: 234651_R4
DATE: 07.19.2018
DESIGNER: J. CASTILLO
SALES REP: J. HADAYA
PROJ MGR: M. RAGOSTA

REV.	DATE	BY	DESCRIPTION
1	08.15.18	JC	REVISED TENANT PANEL SPECIFICATIONS
2	08.17.18	JC	REVISED TENANT PANEL SPECIFICATIONS
3	08.21.18	JC	REVISED TENANT PANEL SPECIFICATIONS
4	08.21.18	JC	REVISED TENANT PANEL SPECIFICATIONS
5			
6			
7			
8			
9			
10			

CLIENT APPROVAL	APPROVED <i>By Dana Duncan at 11:25 am, Aug 23, 2018</i>	DATE
LANDLORD APPROVAL		DATE
QC		

MIRA MESA MARKET

MIRA MESA MARKET
SAN DIEGO, CA 92126
DESIGN PHASE: CONCEPTUAL


SHEET NUMBER
6.0

This is an original, unpublished drawing by Jones Sign Co., Inc. It is for your personal use in conjunction with a project being planned for you by JONES SIGN. It is not to be shown to anyone outside of your organization, nor is it to be used, reproduced, copied or exhibited in any fashion. Use of this design or the salient elements of this design in any sign done by any other company, without the express written permission of JONES SIGN, is forbidden by law and carries a civil forfeiture of up to 25% of the purchase price of the sign. JONES SIGN will endeavor to closely match colors, including PMS, where specified. We cannot guarantee exact matches due to varying compatibility of surface materials and paints used. All sizes and dimensions are illustrated for client's conception of project and are not to be understood as being exact size or exact scale.


C3 NEW INTERNALLY-ILLUMINATED S/F CENTER ID MONUMENT SIGN DISPLAY (Qty 1)

FIELD SURVEY REQUIRED
ENGINEERING REQUIRED

EXISTING BLOCK WALL TO BE REMOVED & REPLACED
w/ PROPOSED FABRICATED MONUMENT SIGN

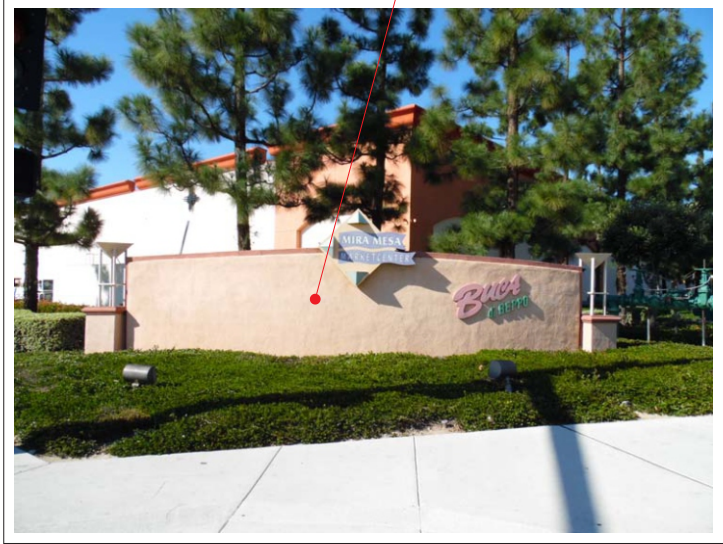

EXISTING CONDITIONS

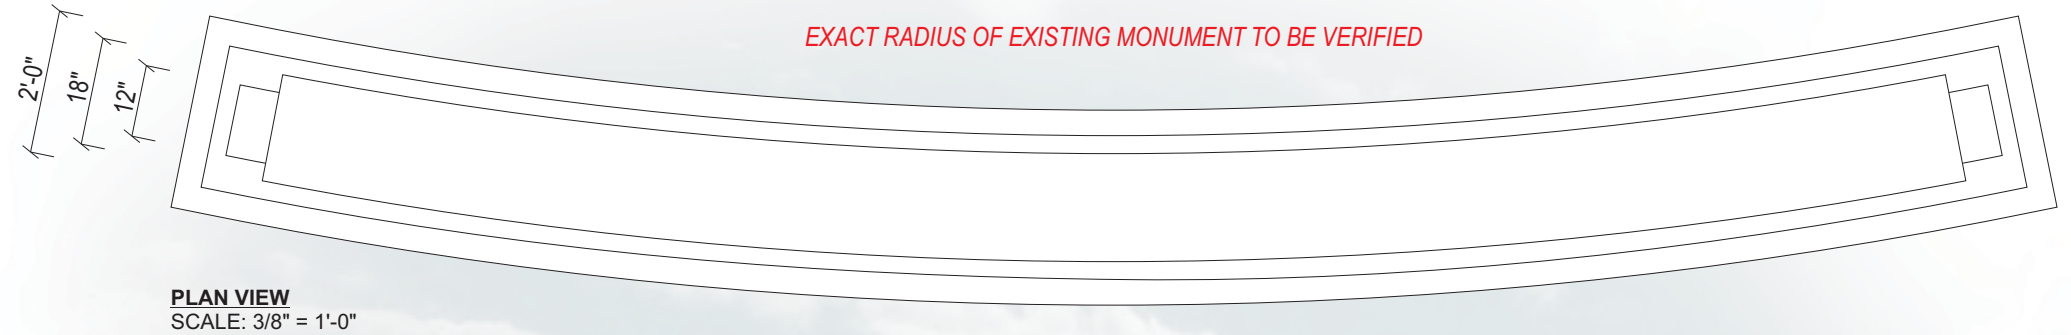

NEW SINGLE-FACE INTERNALLY-ILLUMINATED CENTER ID MONUMENT SIGN
USE STANDARD ALUMINUM CONSTRUCTION w/ ANGLE FRAME ATTACHED TO EXISTING CONCRETE FOUNDATION. ALUMINUM STRUCTURE TO HAVE LIGHT STUCCO FINISH PAINTED P-1,P-2.

"CENTER ID" & LOGO TO BE ROUTED-OUT FROM BACKGROUND & PUSH-THRU CLEAR PLEX w/ 1st SURFACE APPLIED VINYL GRAPHICS V-1. ILLUMINATE w/ WHITE LEDS.


TENANT PANELS TO HAVE ALUMINUM FACES w/ MAP SATIN FINISH & ROUTED & BACKED-UP PLEX GRAPHICS. ILLUMINATE w/ WHITE LEDS.

BASE TO HAVE TILE VENEER FINISH TO MATCH BUILDING S-1.

SEE ENGINEERS SPECS FOR STRUCTURAL CALCULATIONS. VERIFY EXACT LOCATION OF SIGN PRIOR TO INSTALLATION.

COLORS/FINISHES

- P-1 DUNN EDWARDS DE6225 "FOSSIL"
- P-2 DUNN EDWARDS DE6062 "TEA BAG"
- V-1 PERFORATED BLACK #222
- S-1 SALTILLO TILE

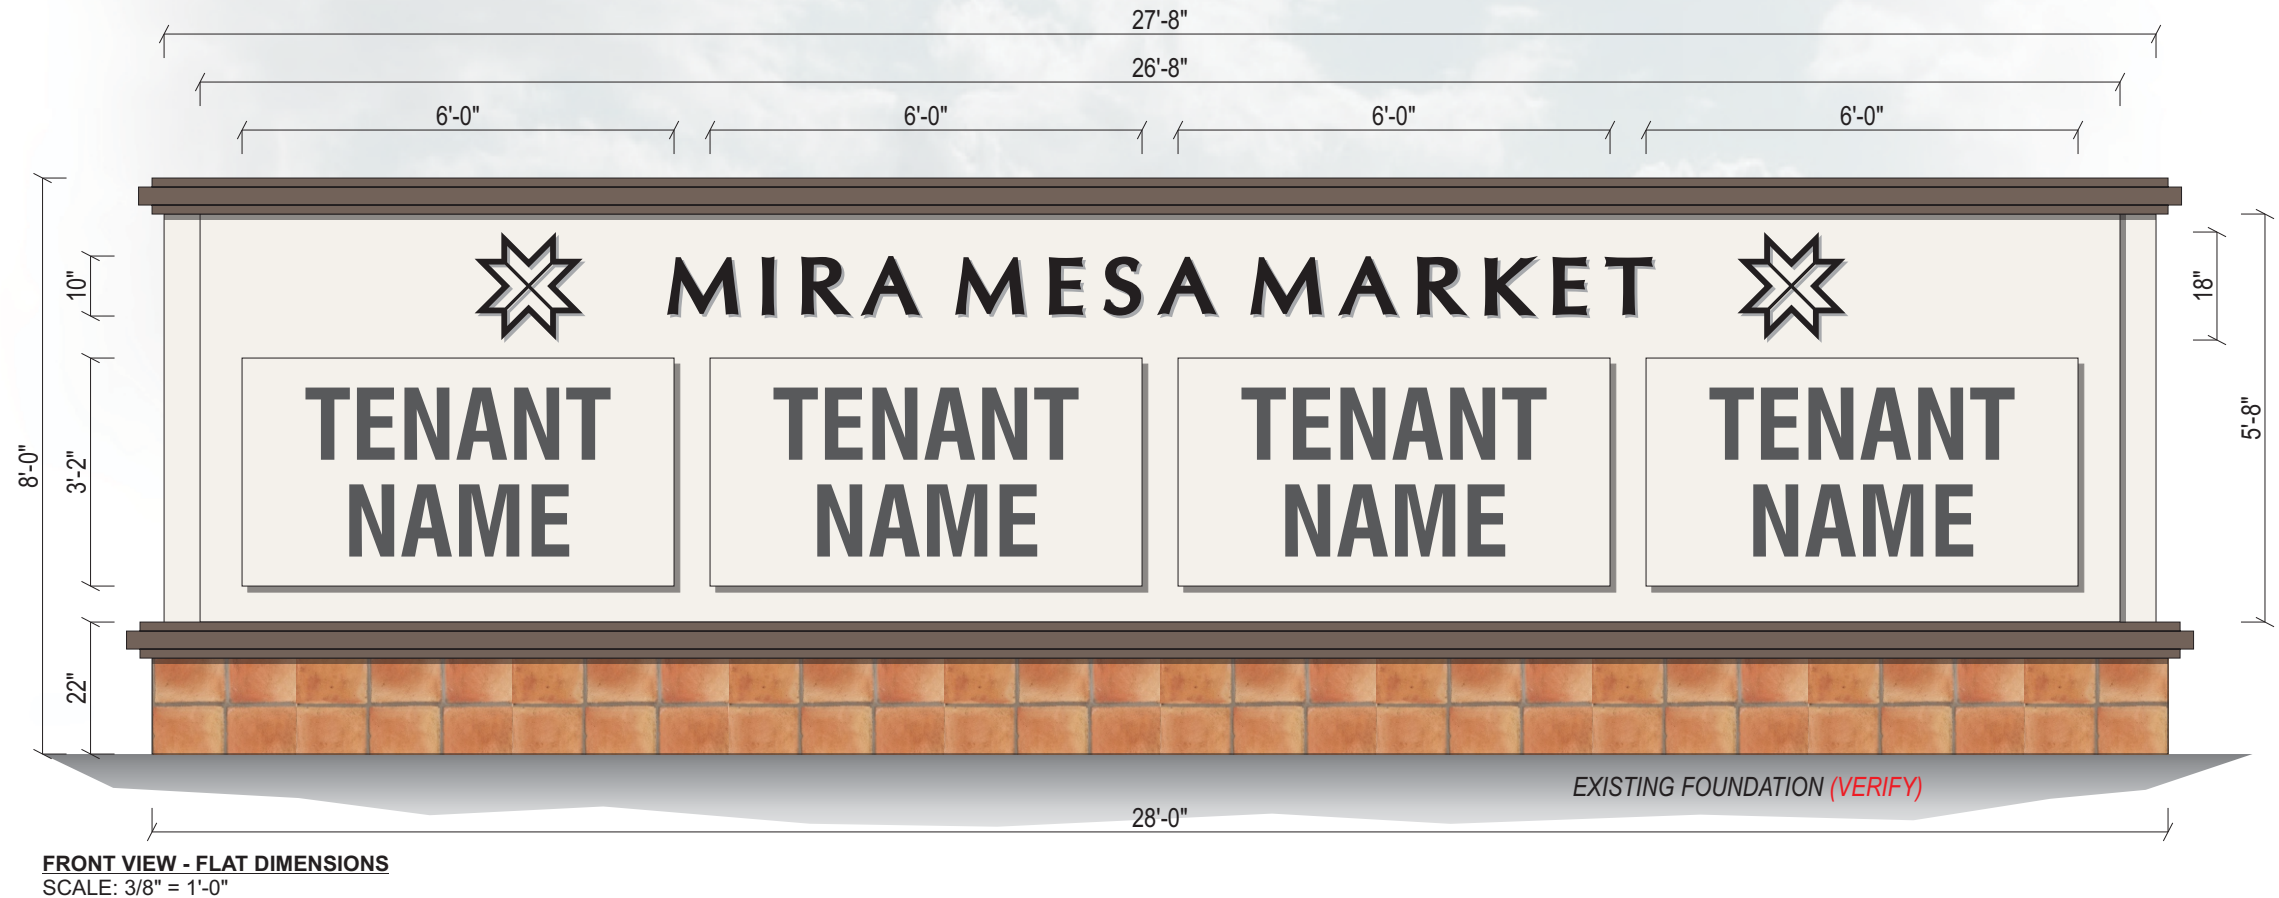

FRONT VIEW - FLAT DIMENSIONS
SCALE: 3/8" = 1'-0"

JONES SIGN
Your Vision. Accomplished.
WWW.JONESSIGN.COM

JOB #: 234651_R4
DATE: 07.19.2018
DESIGNER: J. CASTILLO
SALES REP: J. HADAYA
PROJ MGR: M. RAGOSTA

REV.	DATE	BY	DESCRIPTION
1	08.15.18	JC	REVISED TENANT PANEL SPECIFICATIONS
2	08.17.18	JC	REVISED TENANT PANEL SPECIFICATIONS
3	08.21.18	JC	REVISED TENANT PANEL SPECIFICATIONS
4	08.21.18	JC	REVISED TENANT PANEL SPECIFICATIONS
5			
6			
7			
8			
9			
10			

CLIENT APPROVAL	APPROVED By Dana Duncan at 11:25 am, Aug 23, 2018	DATE
LANDLORD APPROVAL		DATE
QC		

MIRA MESA MARKET


MIRA MESA MARKET
SAN DIEGO, CA 92126
DESIGN PHASE: CONCEPTUAL

SHEET NUMBER
7.0

This is an original, unpublished drawing by Jones Sign Co., Inc. It is for your personal use in conjunction with a project being planned for you by JONES SIGN. It is not to be shown to anyone outside of your organization, nor is it to be used, reproduced, copied or exhibited in any fashion. Use of this design or the salient elements of this design in any sign done by any other company, without the express written permission of JONES SIGN, is forbidden by law and carries a civil forfeiture of up to 25% of the purchase price of the sign. JONES SIGN will endeavor to closely match colors, including PMS, where specified. We cannot guarantee exact matches due to varying compatibility of surface materials and paints used. All sizes and dimensions are illustrated for client's conception of project and are not to be understood as being exact size or exact scale.

D NEW INTERNALLY-ILLUMINATED D/F MONUMENT SIGN DISPLAY (Qty 1)

FIELD SURVEY REQUIRED
ENGINEERING REQUIRED

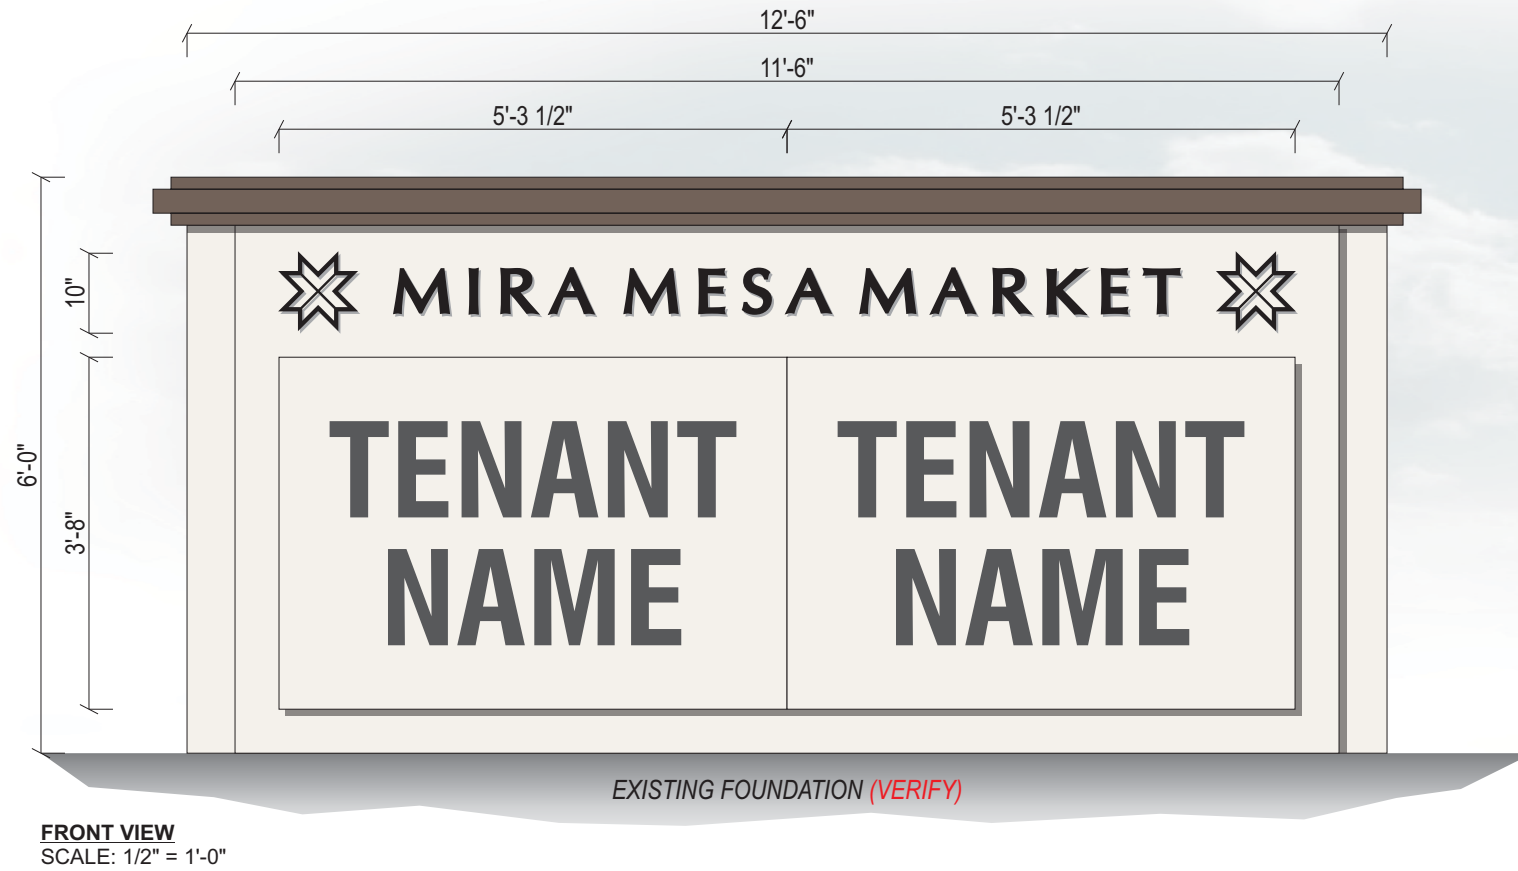


NEW DOUBLE-FACE INTERNALLY-ILLUMINATED MONUMENT SIGN
USE STANDARD ALUMINUM CONSTRUCTION w/ ANGLE FRAME ATTACHED TO **EXISTING** CONCRETE FOUNDATION. ALUMINUM STRUCTURE TO HAVE LIGHT STUCCO FINISH PAINTED **P-1,P-2**.

"CENTER ID" & LOGO TO BE ROUTED-OUT FROM BACKGROUND & PUSH-THRU CLEAR PLEX w/ 1st SURFACE APPLIED VINYL GRAPHICS **V-1**. ILLUMINATE w/ WHITE LEDS.

TENANT PANELS TO HAVE ALUMINUM FACES w/ MAP SATIN FINISH & ROUTED & BACKED-UP PLEX GRAPHICS. ILLUMINATE w/ WHITE LEDS.

SEE ENGINEERS SPECS FOR STRUCTURAL CALCULATIONS. VERIFY EXACT LOCATION OF SIGN PRIOR TO INSTALLATION.

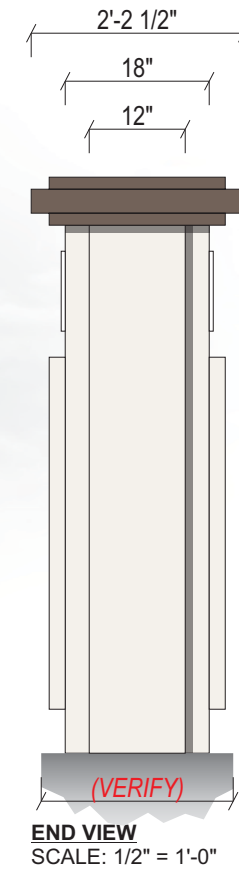

EXISTING CONDITIONS

COLORS/FINISHES

- P-1** DUNN EDWARDS DE6225 "FOSSIL"
- P-2** DUNN EDWARDS DE6062 "TEA BAG"
- V-1** PERFORATED BLACK #222

SPECIFICATIONS

1. SEE SPECIFICATION CALL-OUTS THIS SHEET

JONES SIGN
Your Vision. Accomplished.
WWW.JONESSIGN.COM

JOB #: **234651_R4**
DATE: 07.19.2018
DESIGNER: J. CASTILLO
SALES REP: J. HADAYA
PROJ MGR: M. RAGOSTA

REV.	DATE	BY	DESCRIPTION
1	08.15.18	JC	REVISED TENANT PANEL SPECIFICATIONS
2	08.17.18	JC	REVISED TENANT PANEL SPECIFICATIONS
3	08.21.18	JC	REVISED TENANT PANEL SPECIFICATIONS
4	08.21.18	JC	REVISED TENANT PANEL SPECIFICATIONS
5			
6			
7			
8			
9			
10			

CLIENT APPROVAL	APPROVED <i>By Dana Duncan at 11:25 am, Aug 23, 2018</i>	DATE
LANDLORD APPROVAL		DATE
QC		




MIRA MESA MARKET
SAN DIEGO, CA 92126
DESIGN PHASE: CONCEPTUAL

SHEET NUMBER
8.0

E1 NEW INTERNALLY-ILLUMINATED D/F MONUMENT SIGN DISPLAY (Qty 1)

FIELD SURVEY REQUIRED
VECTOR ARTWORK REQUIRED
ENGINEERING REQUIRED

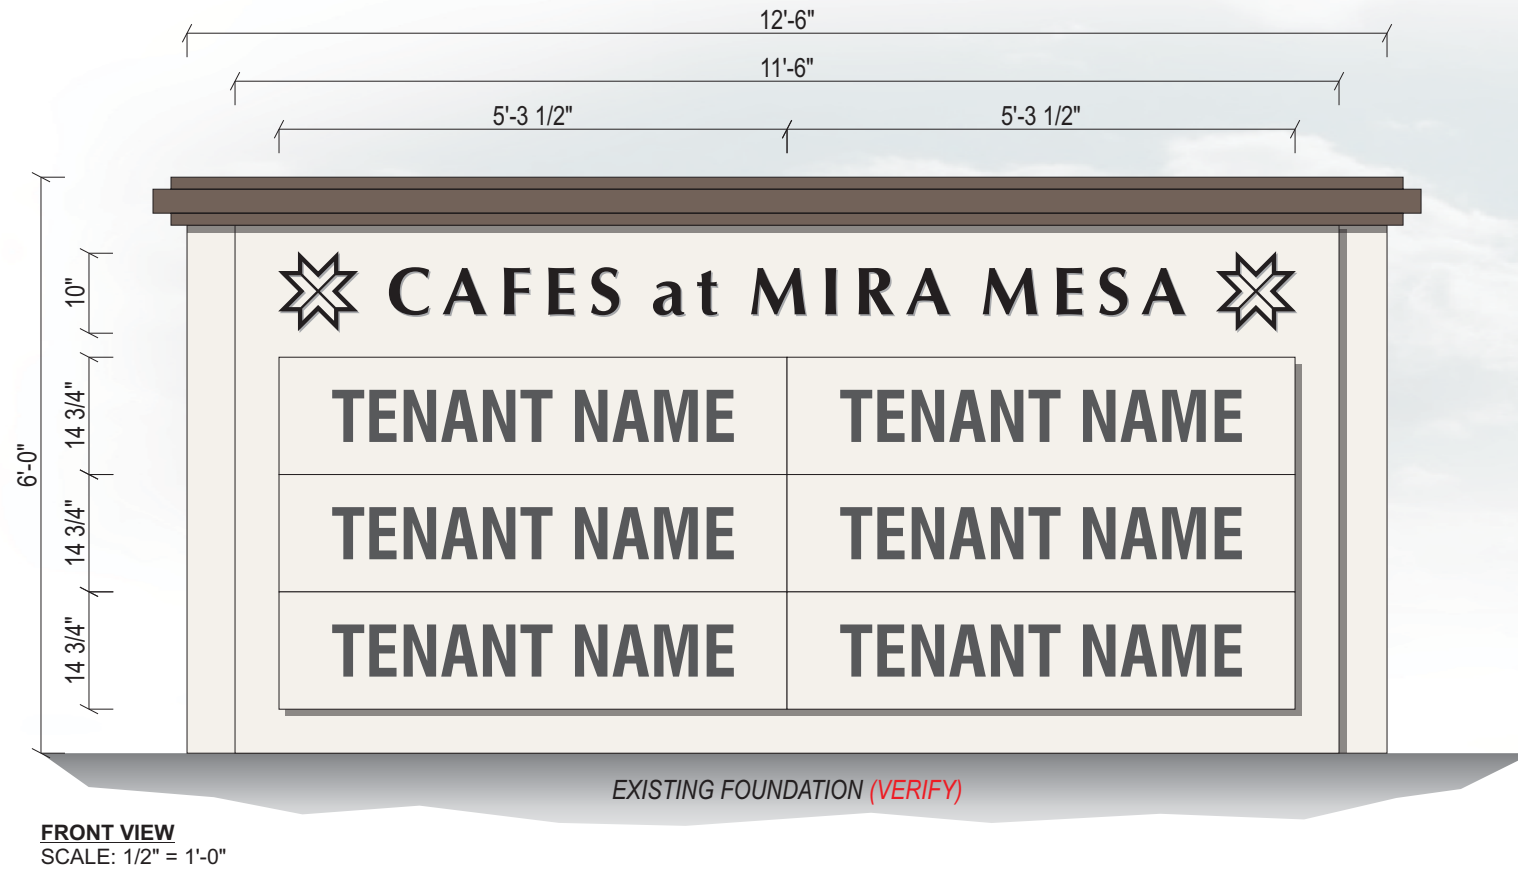


NEW DOUBLE-FACE INTERNALLY-ILLUMINATED MONUMENT SIGN
USE STANDARD ALUMINUM CONSTRUCTION w/ ANGLE FRAME ATTACHED TO **EXISTING** CONCRETE FOUNDATION. ALUMINUM STRUCTURE TO HAVE LIGHT STUCCO FINISH PAINTED **P-1,P-2**.

"CENTER ID" & LOGO TO BE ROUTED-OUT FROM BACKGROUND & PUSH-THRU CLEAR PLEX w/ 1st SURFACE APPLIED VINYL GRAPHICS **V-1**. ILLUMINATE w/ WHITE LEDS.

TENANT PANELS TO HAVE ALUMINUM FACES w/ MAP SATIN FINISH & ROUTED & BACKED-UP PLEX GRAPHICS. ILLUMINATE w/ WHITE LEDS.

SEE ENGINEERS SPECS FOR STRUCTURAL CALCULATIONS. VERIFY EXACT LOCATION OF SIGN PRIOR TO INSTALLATION.

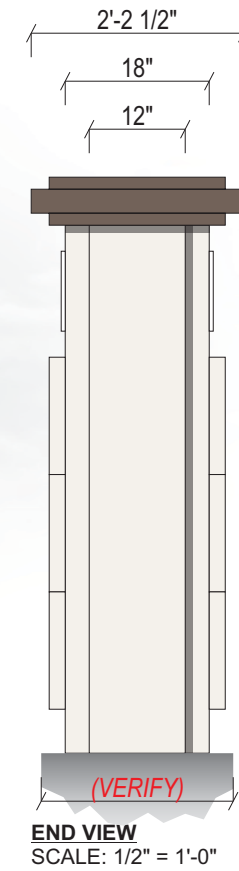

COLORS/FINISHES

- P-1** DUNN EDWARDS DE6225 "FOSSIL"
- P-2** DUNN EDWARDS DE6062 "TEA BAG"
- V-1** PERFORATED BLACK #222

SPECIFICATIONS

1. SEE SPECIFICATION CALL-OUTS THIS SHEET

JONES SIGN
Your Vision. Accomplished.
WWW.JONESSIGN.COM

JOB #: **234651_R4**
DATE: 07.19.2018
DESIGNER: J. CASTILLO
SALES REP: J. HADAYA
PROJ MGR: M. RAGOSTA

REV.	DATE	BY	DESCRIPTION
1	08.15.18	JC	REVISED TENANT PANEL SPECIFICATIONS
2	08.17.18	JC	REVISED TENANT PANEL SPECIFICATIONS
3	08.21.18	JC	REVISED TENANT PANEL SPECIFICATIONS
4	08.21.18	JC	REVISED TENANT PANEL SPECIFICATIONS
5			
6			
7			
8			
9			
10			

CLIENT APPROVAL	APPROVED <i>By Dana Duncan at 11:26 am, Aug 23, 2018</i>	DATE
LANDLORD APPROVAL		DATE
QC		


MIRA MESA MARKET

MIRA MESA MARKET
SAN DIEGO, CA 92126
DESIGN PHASE: CONCEPTUAL

SHEET NUMBER
9.0

E2 NEW INTERNALLY-ILLUMINATED D/F MONUMENT SIGN DISPLAY (Qty 1)

FIELD SURVEY REQUIRED
VECTOR ARTWORK REQUIRED
ENGINEERING REQUIRED

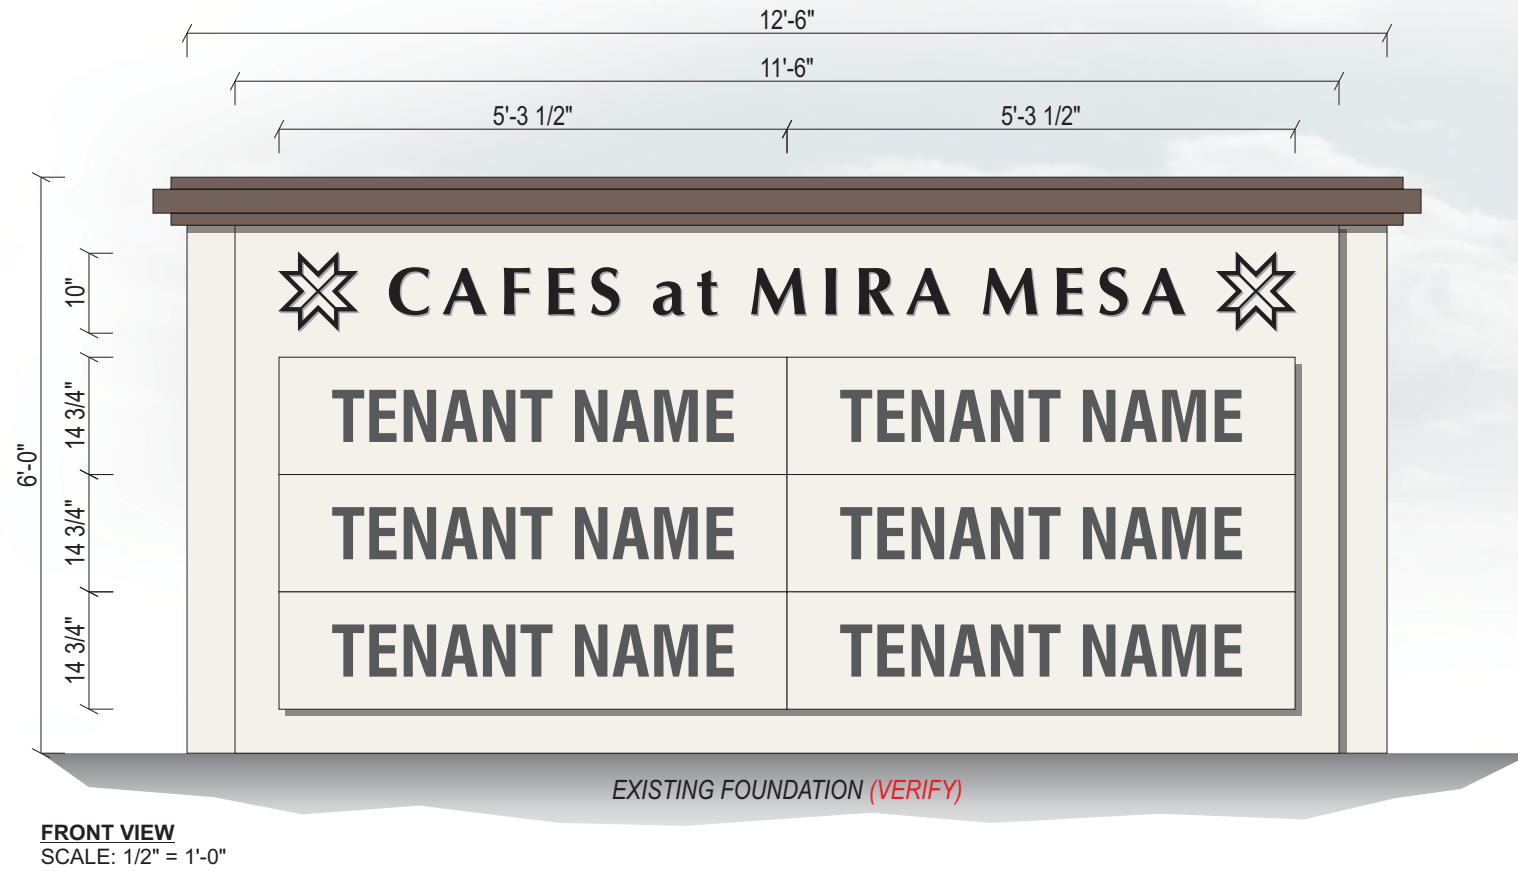


NEW DOUBLE-FACE INTERNALLY-ILLUMINATED MONUMENT SIGN
USE STANDARD ALUMINUM CONSTRUCTION w/ ANGLE FRAME ATTACHED TO **EXISTING** CONCRETE FOUNDATION. ALUMINUM STRUCTURE TO HAVE LIGHT STUCCO FINISH PAINTED **P-1,P-2**.

"CENTER ID" & LOGO TO BE ROUTED-OUT FROM BACKGROUND & PUSH-THRU CLEAR PLEX w/ 1st SURFACE APPLIED VINYL GRAPHICS **V-1**. ILLUMINATE w/ WHITE LEDS.

TENANT PANELS TO HAVE ALUMINUM FACES w/ MAP SATIN FINISH & ROUTED & BACKED-UP PLEX GRAPHICS. ILLUMINATE w/ WHITE LEDS.

SEE ENGINEERS SPECS FOR STRUCTURAL CALCULATIONS. VERIFY EXACT LOCATION OF SIGN PRIOR TO INSTALLATION.

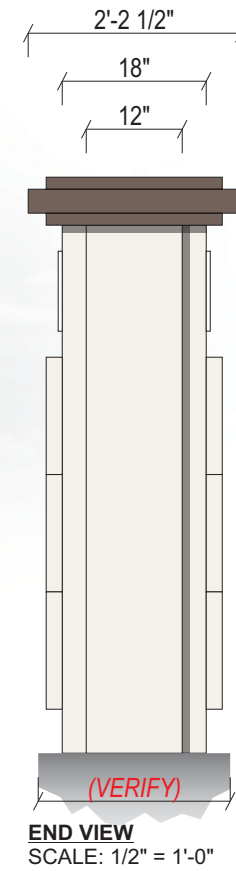

EXISTING CONDITIONS

COLORS/FINISHES

- P-1** DUNN EDWARDS DE6225 "FOSSIL"
- P-2** DUNN EDWARDS DE6062 "TEA BAG"
- V-1** PERFORATED BLACK #222

SPECIFICATIONS


1. SEE SPECIFICATION CALL-OUTS THIS SHEET

 JONES SIGN Your Vision. Accomplished. WWW.JONESSIGN.COM	JOB #: 234651_R4 DATE: 07.19.2018 DESIGNER: J. CASTILLO SALES REP: J. HADAYA PROJ MGR: M. RAGOSTA	<table border="1" style="width: 100%; border-collapse: collapse; font-size: 8px;"> <thead> <tr> <th>REV.</th> <th>DATE</th> <th>BY</th> <th>DESCRIPTION</th> </tr> </thead> <tbody> <tr><td>1</td><td>08.15.18</td><td>JC</td><td>REVISED TENANT PANEL SPECIFICATIONS</td></tr> <tr><td>2</td><td>08.17.18</td><td>JC</td><td>REVISED TENANT PANEL SPECIFICATIONS</td></tr> <tr><td>3</td><td>08.21.18</td><td>JC</td><td>REVISED TENANT PANEL SPECIFICATIONS</td></tr> <tr><td>4</td><td>08.21.18</td><td>JC</td><td>REVISED TENANT PANEL SPECIFICATIONS</td></tr> <tr><td>5</td><td></td><td></td><td></td></tr> <tr><td>6</td><td></td><td></td><td></td></tr> <tr><td>7</td><td></td><td></td><td></td></tr> <tr><td>8</td><td></td><td></td><td></td></tr> <tr><td>9</td><td></td><td></td><td></td></tr> <tr><td>10</td><td></td><td></td><td></td></tr> </tbody> </table>	REV.	DATE	BY	DESCRIPTION	1	08.15.18	JC	REVISED TENANT PANEL SPECIFICATIONS	2	08.17.18	JC	REVISED TENANT PANEL SPECIFICATIONS	3	08.21.18	JC	REVISED TENANT PANEL SPECIFICATIONS	4	08.21.18	JC	REVISED TENANT PANEL SPECIFICATIONS	5				6				7				8				9				10				CLIENT APPROVAL APPROVED DATE _____ By Dana Duncan at 11:26 am, Aug 23, 2018 LANDLORD APPROVAL _____ DATE _____ QC _____	 MIRA MESA MARKET	MIRA MESA MARKET SAN DIEGO, CA 92126 DESIGN PHASE: CONCEPTUAL	SHEET NUMBER 10.0
	REV.	DATE	BY	DESCRIPTION	
	1	08.15.18	JC	REVISED TENANT PANEL SPECIFICATIONS	
2	08.17.18	JC	REVISED TENANT PANEL SPECIFICATIONS	
3	08.21.18	JC	REVISED TENANT PANEL SPECIFICATIONS	
4	08.21.18	JC	REVISED TENANT PANEL SPECIFICATIONS	
5	
6	
7	
8	
9	
10	

This is an original, unpublished drawing by Jones Sign Co., Inc. It is for your personal use in conjunction with a project being planned for you by JONES SIGN. It is not to be shown to anyone outside of your organization, nor is it to be used, reproduced, copied or exhibited in any fashion. Use of this design or the salient elements of this design in any sign done by any other company, without the express written permission of JONES SIGN, is forbidden by law and carries a civil forfeiture of up to 25% of the purchase price of the sign. JONES SIGN will endeavor to closely match colors, including PMS, where specified. We cannot guarantee exact matches due to varying compatibility of surface materials and paints used. All sizes and dimensions are illustrated for client's conception of project and are not to be understood as being exact size or exact scale.

F1 NEW INTERNALLY-ILLUMINATED D/F MONUMENT SIGN DISPLAY (Qty 1)

FIELD SURVEY REQUIRED
ENGINEERING REQUIRED

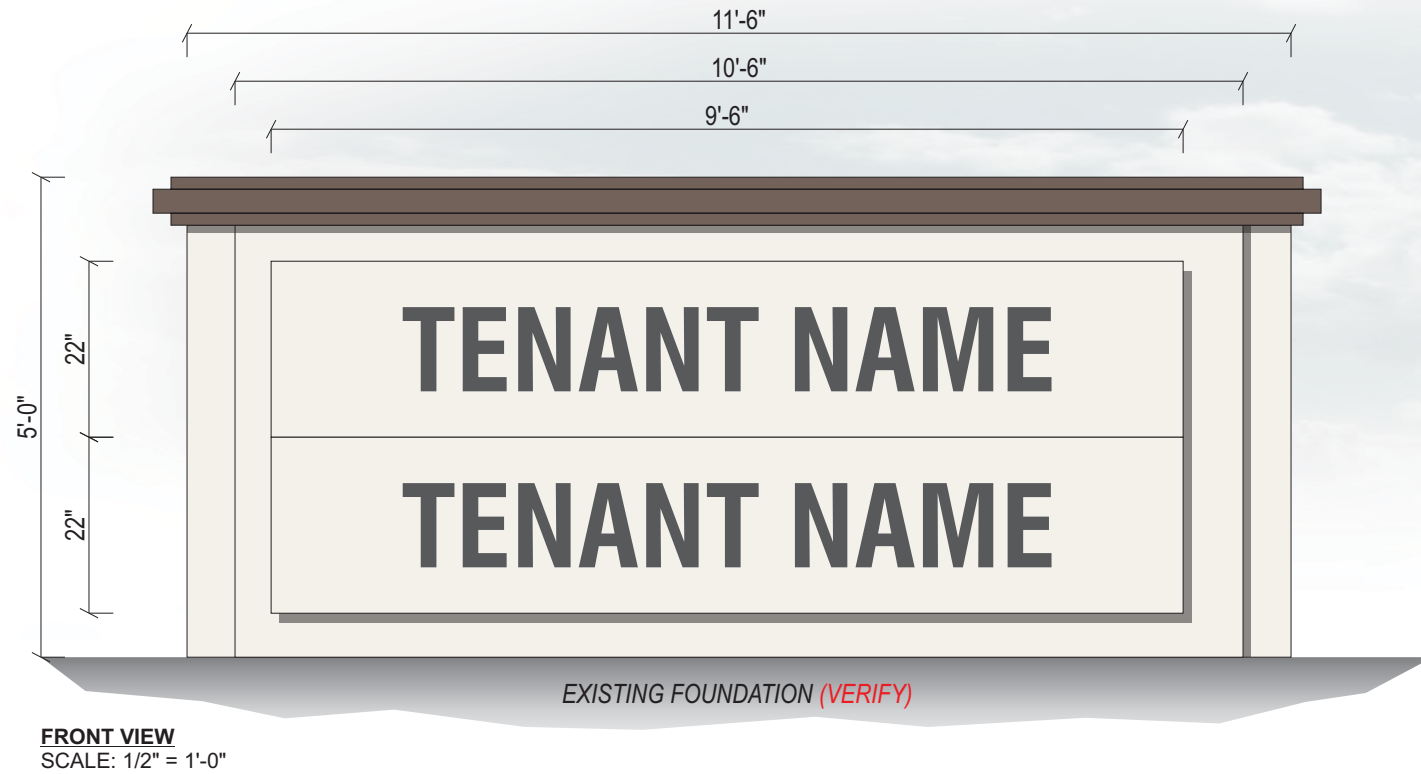


NEW DOUBLE-FACE INTERNALLY-ILLUMINATED MONUMENT SIGN
USE STANDARD ALUMINUM CONSTRUCTION w/ ANGLE FRAME & STEEL PIPE SUPPORT INTO CONCRETE FOOTING. ALUMINUM STRUCTURE TO HAVE LIGHT STUCCO FINISH PAINTED P-1,P-2.

"CENTER ID" & LOGO TO BE ROUTED-OUT FROM BACKGROUND & PUSH-THRU CLEAR PLEX w/ 1st SURFACE APPLIED VINYL GRAPHICS V-1. ILLUMINATE w/ WHITE LEDS.

TENANT PANELS TO HAVE ALUMINUM FACES w/ MAP SATIN FINISH & ROUTED & BACKED-UP PLEX GRAPHICS. ILLUMINATE w/ WHITE LEDS.

SEE ENGINEERS SPECS FOR STRUCTURAL CALCULATIONS. VERIFY EXACT LOCATION OF SIGN PRIOR TO INSTALLATION.

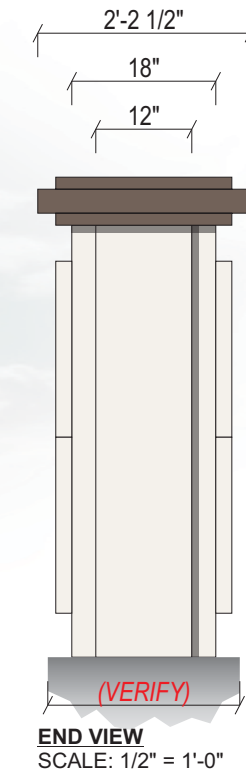

EXISTING CONDITIONS

COLORS/FINISHES

- P-1 DUNN EDWARDS DE6225 "FOSSIL"
- P-2 DUNN EDWARDS DE6062 "TEA BAG"
- V-1 PERFORATED BLACK #222

SPECIFICATIONS


1. SEE SPECIFICATION CALL-OUTS THIS SHEET

JONES SIGN Your Vision. Accomplished. WWW.JONESSIGN.COM	JOB #: 234651_R4 DATE: 07.19.2018 DESIGNER: J. CASTILLO SALES REP: J. HADAYA PROJ MGR: M. RAGOSTA	<table border="1" style="width: 100%; border-collapse: collapse; font-size: 8px;"> <thead> <tr> <th>REV.</th> <th>DATE</th> <th>BY</th> <th>DESCRIPTION</th> </tr> </thead> <tbody> <tr><td>1</td><td>08.15.18</td><td>JC</td><td>REVISED TENANT PANEL SPECIFICATIONS</td></tr> <tr><td>2</td><td>08.17.18</td><td>JC</td><td>REVISED TENANT PANEL SPECIFICATIONS</td></tr> <tr><td>3</td><td>08.21.18</td><td>JC</td><td>REVISED TENANT PANEL SPECIFICATIONS</td></tr> <tr><td>4</td><td>08.21.18</td><td>JC</td><td>REVISED TENANT PANEL SPECIFICATIONS</td></tr> <tr><td>5</td><td></td><td></td><td></td></tr> <tr><td>6</td><td></td><td></td><td></td></tr> <tr><td>7</td><td></td><td></td><td></td></tr> <tr><td>8</td><td></td><td></td><td></td></tr> <tr><td>9</td><td></td><td></td><td></td></tr> <tr><td>10</td><td></td><td></td><td></td></tr> </tbody> </table>	REV.	DATE	BY	DESCRIPTION	1	08.15.18	JC	REVISED TENANT PANEL SPECIFICATIONS	2	08.17.18	JC	REVISED TENANT PANEL SPECIFICATIONS	3	08.21.18	JC	REVISED TENANT PANEL SPECIFICATIONS	4	08.21.18	JC	REVISED TENANT PANEL SPECIFICATIONS	5				6				7				8				9				10				CLIENT APPROVAL APPROVED DATE <i>By Dana Duncan at 11:26 am, Aug 23, 2018</i>	 MIRA MESA MARKET	MIRA MESA MARKET SAN DIEGO, CA 92126 DESIGN PHASE: CONCEPTUAL	SHEET NUMBER 11.0
	REV.	DATE	BY	DESCRIPTION	
	1	08.15.18	JC	REVISED TENANT PANEL SPECIFICATIONS	
2	08.17.18	JC	REVISED TENANT PANEL SPECIFICATIONS	
3	08.21.18	JC	REVISED TENANT PANEL SPECIFICATIONS	
4	08.21.18	JC	REVISED TENANT PANEL SPECIFICATIONS	
5	
6	
7	
8	
9	
10	
		LANDLORD APPROVAL _____ DATE _____	
		QC _____	

This is an original, unpublished drawing by Jones Sign Co., Inc. It is for your personal use in conjunction with a project being planned for you by JONES SIGN. It is not to be shown to anyone outside of your organization, nor is it to be used, reproduced, copied or exhibited in any fashion. Use of this design or the salient elements of this design in any sign done by any other company, without the express written permission of JONES SIGN, is forbidden by law and carries a civil forfeiture of up to 25% of the purchase price of the sign. JONES SIGN will endeavor to closely match colors, including PMS, where specified. We cannot guarantee exact matches due to varying compatibility of surface materials and paints used. All sizes and dimensions are illustrated for client's conception of project and are not to be understood as being exact size or exact scale.

F2 NEW INTERNALLY-ILLUMINATED D/F MONUMENT SIGN DISPLAY (Qty 1)

FIELD SURVEY REQUIRED
ENGINEERING REQUIRED

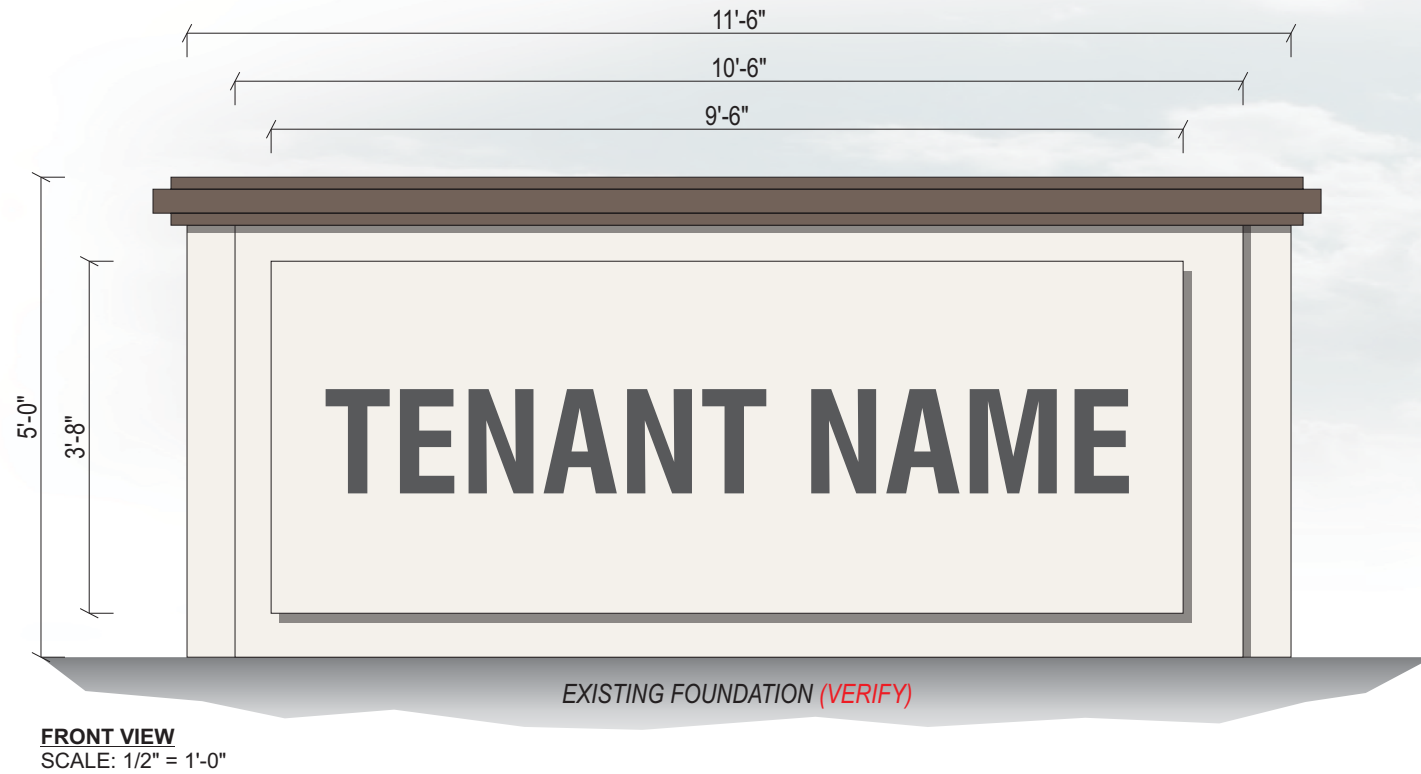


NEW DOUBLE-FACE INTERNALLY-ILLUMINATED MONUMENT SIGN
USE STANDARD ALUMINUM CONSTRUCTION w/ ANGLE FRAME & STEEL PIPE SUPPORT INTO CONCRETE FOOTING. ALUMINUM STRUCTURE TO HAVE LIGHT STUCCO FINISH PAINTED **P-1,P-2**.

"CENTER ID" & LOGO TO BE ROUTED-OUT FROM BACKGROUND & PUSH-THRU CLEAR PLEX w/ 1st SURFACE APPLIED VINYL GRAPHICS **V-1**. ILLUMINATE w/ WHITE LEDS.

TENANT PANELS TO HAVE ALUMINUM FACES w/ MAP SATIN FINISH & ROUTED & BACKED-UP PLEX GRAPHICS. ILLUMINATE w/ WHITE LEDS.

SEE ENGINEERS SPECS FOR STRUCTURAL CALCULATIONS. VERIFY EXACT LOCATION OF SIGN PRIOR TO INSTALLATION.

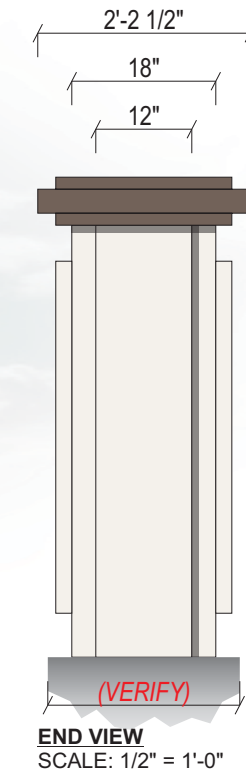

EXISTING CONDITIONS

COLORS/FINISHES

- P-1** DUNN EDWARDS DE6225 "FOSSIL"
- P-2** DUNN EDWARDS DE6062 "TEA BAG"
- V-1** PERFORATED BLACK #222


SPECIFICATIONS

1. SEE SPECIFICATION CALL-OUTS THIS SHEET

<p>JONES SIGN Your Vision. Accomplished. WWW.JONESSIGN.COM</p>	<p>JOB #: 234651_R4 DATE: 07.19.2018 DESIGNER: J. CASTILLO SALES REP: J. HADAYA PROJ MGR: M. RAGOSTA</p>	<table border="1" style="width: 100%; border-collapse: collapse;"> <thead> <tr> <th>REV.</th> <th>DATE</th> <th>BY</th> <th>DESCRIPTION</th> </tr> </thead> <tbody> <tr><td>1</td><td>08.15.18</td><td>JC</td><td>REVISED TENANT PANEL SPECIFICATIONS</td></tr> <tr><td>2</td><td>08.17.18</td><td>JC</td><td>REVISED TENANT PANEL SPECIFICATIONS</td></tr> <tr><td>3</td><td>08.21.18</td><td>JC</td><td>REVISED TENANT PANEL SPECIFICATIONS</td></tr> <tr><td>4</td><td>08.21.18</td><td>JC</td><td>REVISED TENANT PANEL SPECIFICATIONS</td></tr> <tr><td>5</td><td></td><td></td><td></td></tr> <tr><td>6</td><td></td><td></td><td></td></tr> <tr><td>7</td><td></td><td></td><td></td></tr> <tr><td>8</td><td></td><td></td><td></td></tr> <tr><td>9</td><td></td><td></td><td></td></tr> <tr><td>10</td><td></td><td></td><td></td></tr> </tbody> </table>	REV.	DATE	BY	DESCRIPTION	1	08.15.18	JC	REVISED TENANT PANEL SPECIFICATIONS	2	08.17.18	JC	REVISED TENANT PANEL SPECIFICATIONS	3	08.21.18	JC	REVISED TENANT PANEL SPECIFICATIONS	4	08.21.18	JC	REVISED TENANT PANEL SPECIFICATIONS	5				6				7				8				9				10				<p>CLIENT APPROVAL APPROVED DATE <i>By Dana Duncan at 11:27 am, Aug 23, 2018</i></p> <p>LANDLORD APPROVAL DATE</p> <p>QC</p>	 <p>MIRA MESA MARKET</p>	<p>MIRA MESA MARKET SAN DIEGO, CA 92126 DESIGN PHASE: CONCEPTUAL</p>	<p>SHEET NUMBER 12.0</p>
	REV.	DATE	BY	DESCRIPTION	
	1	08.15.18	JC	REVISED TENANT PANEL SPECIFICATIONS	
2	08.17.18	JC	REVISED TENANT PANEL SPECIFICATIONS	
3	08.21.18	JC	REVISED TENANT PANEL SPECIFICATIONS	
4	08.21.18	JC	REVISED TENANT PANEL SPECIFICATIONS	
5	
6	
7	
8	
9	
10	

F3 NEW INTERNALLY-ILLUMINATED D/F MONUMENT SIGN DISPLAY (Qty 1)

FIELD SURVEY REQUIRED
ENGINEERING REQUIRED

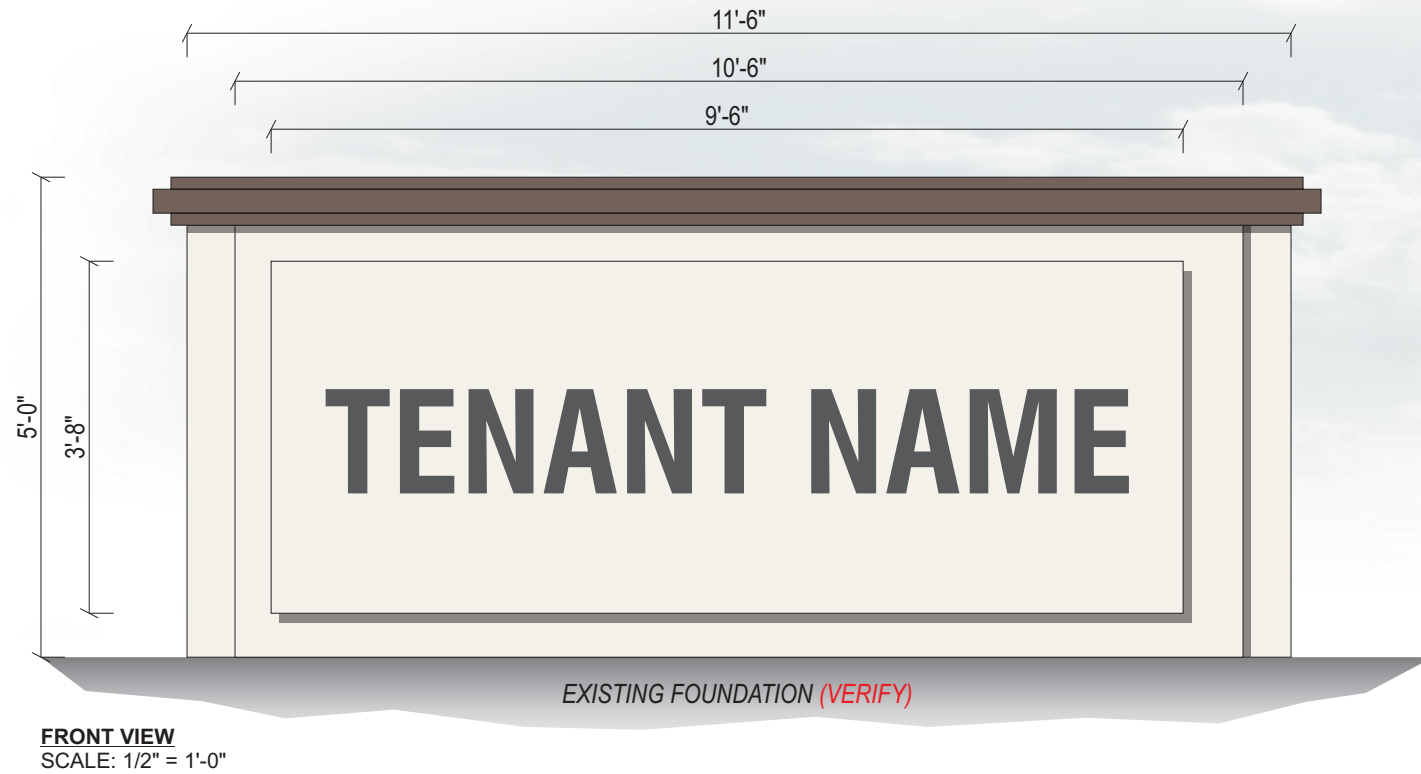


NEW DOUBLE-FACE INTERNALLY-ILLUMINATED MONUMENT SIGN
USE STANDARD ALUMINUM CONSTRUCTION w/ ANGLE FRAME & STEEL PIPE SUPPORT INTO CONCRETE FOOTING. ALUMINUM STRUCTURE TO HAVE LIGHT STUCCO FINISH PAINTED P-1,P-2.

"CENTER ID" & LOGO TO BE ROUTED-OUT FROM BACKGROUND & PUSH-THRU CLEAR PLEX w/ 1st SURFACE APPLIED VINYL GRAPHICS V-1. ILLUMINATE w/ WHITE LEDS.

TENANT PANELS TO HAVE ALUMINUM FACES w/ MAP SATIN FINISH & ROUTED & BACKED-UP PLEX GRAPHICS. ILLUMINATE w/ WHITE LEDS.

SEE ENGINEERS SPECS FOR STRUCTURAL CALCULATIONS. VERIFY EXACT LOCATION OF SIGN PRIOR TO INSTALLATION.

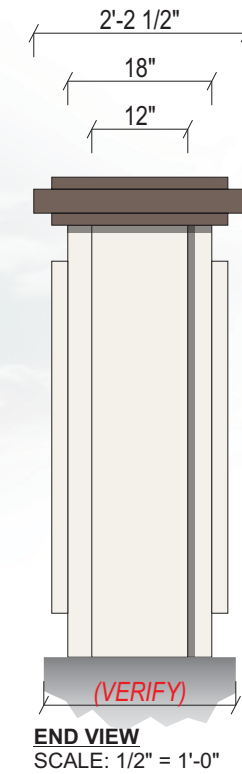

EXISTING CONDITIONS

COLORS/FINISHES

- P-1 DUNN EDWARDS DE6225 "FOSSIL"
- P-2 DUNN EDWARDS DE6062 "TEA BAG"
- V-1 PERFORATED BLACK #222

SPECIFICATIONS

1. SEE SPECIFICATION CALL-OUTS THIS SHEET

JONES SIGN Your Vision. Accomplished. WWW.JONESSIGN.COM	JOB #: 234651_R4 DATE: 07.19.2018 DESIGNER: J. CASTILLO SALES REP: J. HADAYA PROJ MGR: M. RAGOSTA	<table border="1" style="width: 100%; border-collapse: collapse;"> <thead> <tr> <th>REV.</th> <th>DATE</th> <th>BY</th> <th>DESCRIPTION</th> </tr> </thead> <tbody> <tr><td>1</td><td>08.15.18</td><td>JC</td><td>REVISED TENANT PANEL SPECIFICATIONS</td></tr> <tr><td>2</td><td>08.17.18</td><td>JC</td><td>REVISED TENANT PANEL SPECIFICATIONS</td></tr> <tr><td>3</td><td>08.21.18</td><td>JC</td><td>REVISED TENANT PANEL SPECIFICATIONS</td></tr> <tr><td>4</td><td>08.21.18</td><td>JC</td><td>REVISED TENANT PANEL SPECIFICATIONS</td></tr> <tr><td>5</td><td></td><td></td><td></td></tr> <tr><td>6</td><td></td><td></td><td></td></tr> <tr><td>7</td><td></td><td></td><td></td></tr> <tr><td>8</td><td></td><td></td><td></td></tr> <tr><td>9</td><td></td><td></td><td></td></tr> <tr><td>10</td><td></td><td></td><td></td></tr> </tbody> </table>	REV.	DATE	BY	DESCRIPTION	1	08.15.18	JC	REVISED TENANT PANEL SPECIFICATIONS	2	08.17.18	JC	REVISED TENANT PANEL SPECIFICATIONS	3	08.21.18	JC	REVISED TENANT PANEL SPECIFICATIONS	4	08.21.18	JC	REVISED TENANT PANEL SPECIFICATIONS	5				6				7				8				9				10				CLIENT APPROVAL APPROVED DATE By Dana Duncan at 11:27 am, Aug 23, 2018	 MIRA MESA MARKET	MIRA MESA MARKET SAN DIEGO, CA 92126 DESIGN PHASE: CONCEPTUAL	SHEET NUMBER <h1 style="font-size: 2em;">13.0</h1>
	REV.	DATE	BY	DESCRIPTION	
	1	08.15.18	JC	REVISED TENANT PANEL SPECIFICATIONS	
2	08.17.18	JC	REVISED TENANT PANEL SPECIFICATIONS	
3	08.21.18	JC	REVISED TENANT PANEL SPECIFICATIONS	
4	08.21.18	JC	REVISED TENANT PANEL SPECIFICATIONS	
5	
6	
7	
8	
9	
10	
		LANDLORD APPROVAL _____ DATE _____	
		QC _____	